
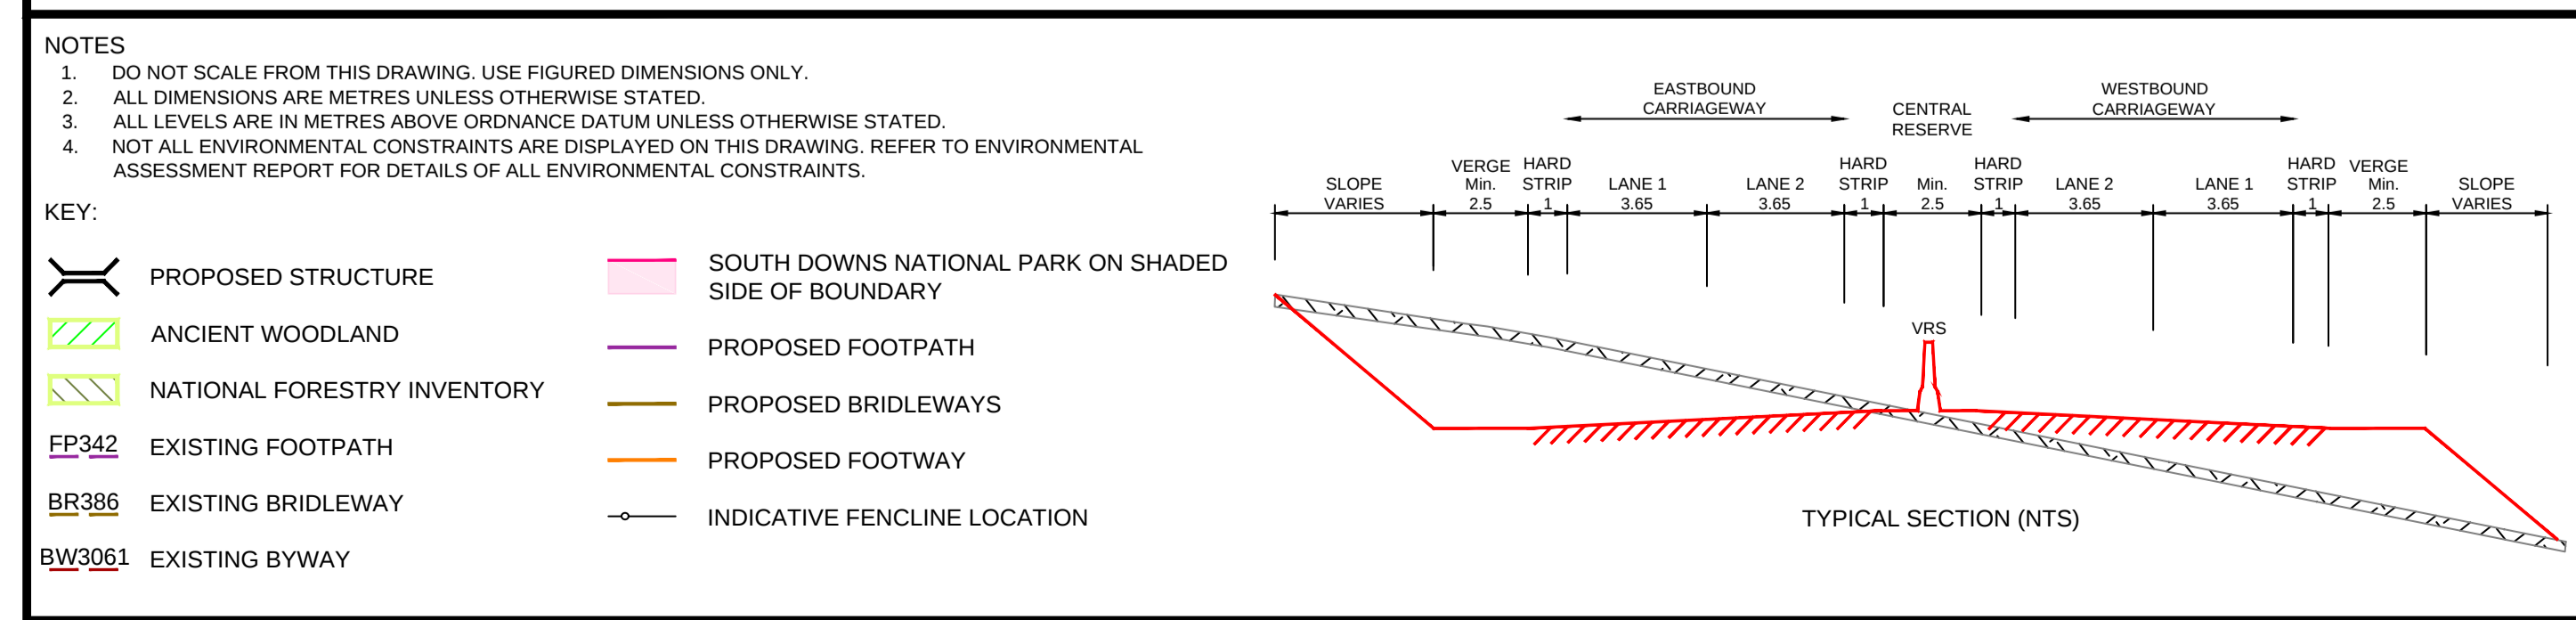
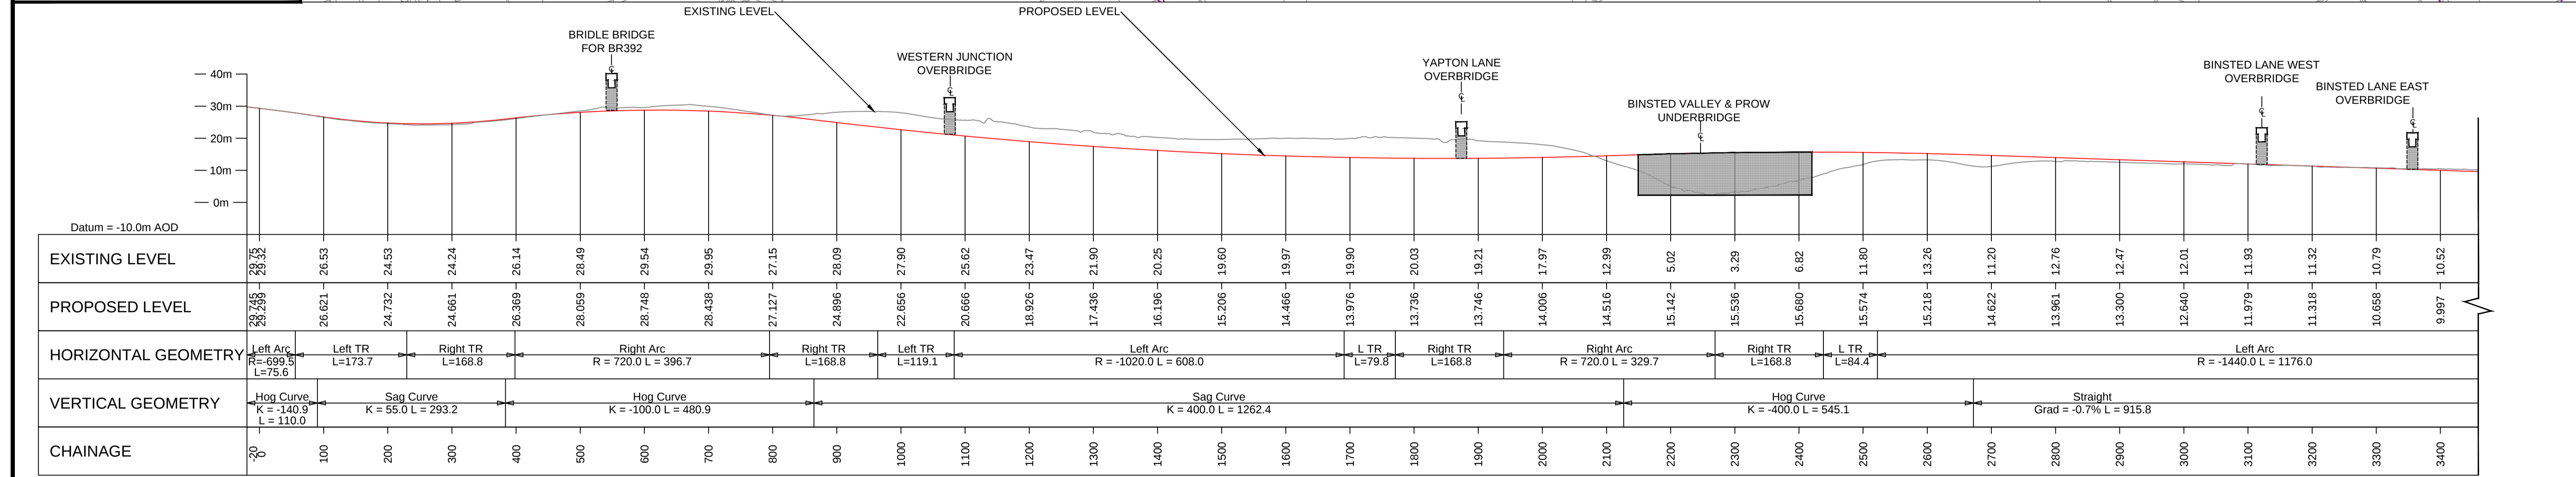


100  
0 10  
Millimetres  
DO NOT SCALE

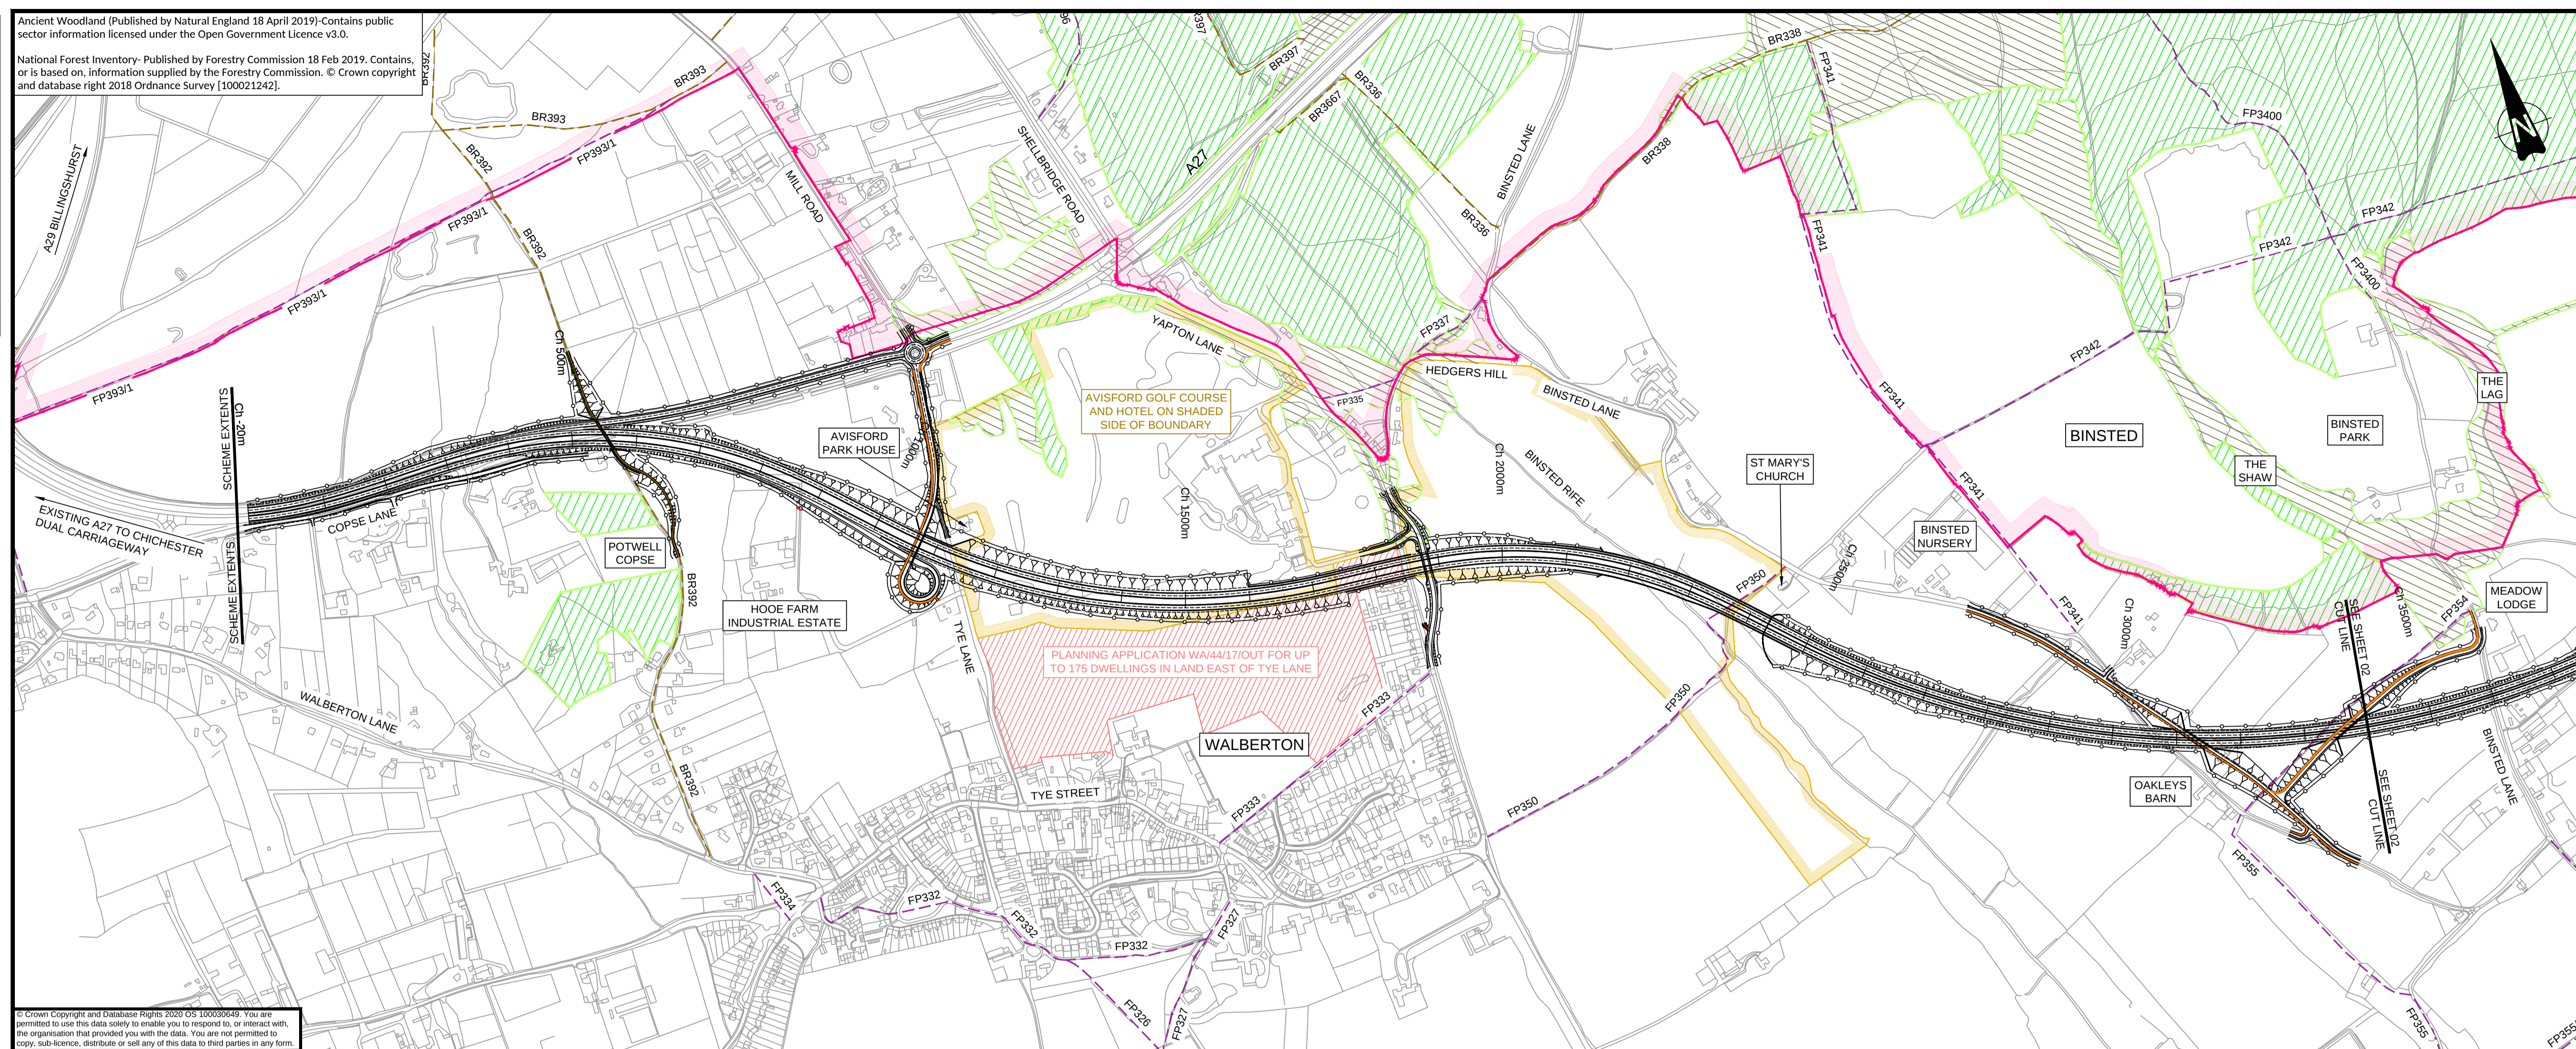

Published - Preliminary Design

**wsp**

Mountbatten House, Basing View, Basingstoke, RG21 4HJ, UK  
T+ 44 (0) 1256 318 800, F+ 44 (0) 1256 318 700  
wsp.com

**highways england**

Status	A3	Project Title	A27 ARUNDEL BYPASS						
Drawing Title	ENGINEERING LAYOUT OPTION 5B V1 SHEET 1 OF 3								
Scale	1:5000	Drawn	D.Eddy	Eng. Check	R.Tattersall	Disc. Check	S.Haagman	Authorised	M.Emery
Original Size	A1	Date	12/07/19	Date	15/07/19	Date	15/07/19	Date	26/05/20
Drawing Number	HE551523	Originator	WSP	Volume	HGN	Design Stage	3		
C5B	O2	VA	A2	DR	CH	00001	Revision	C01	